



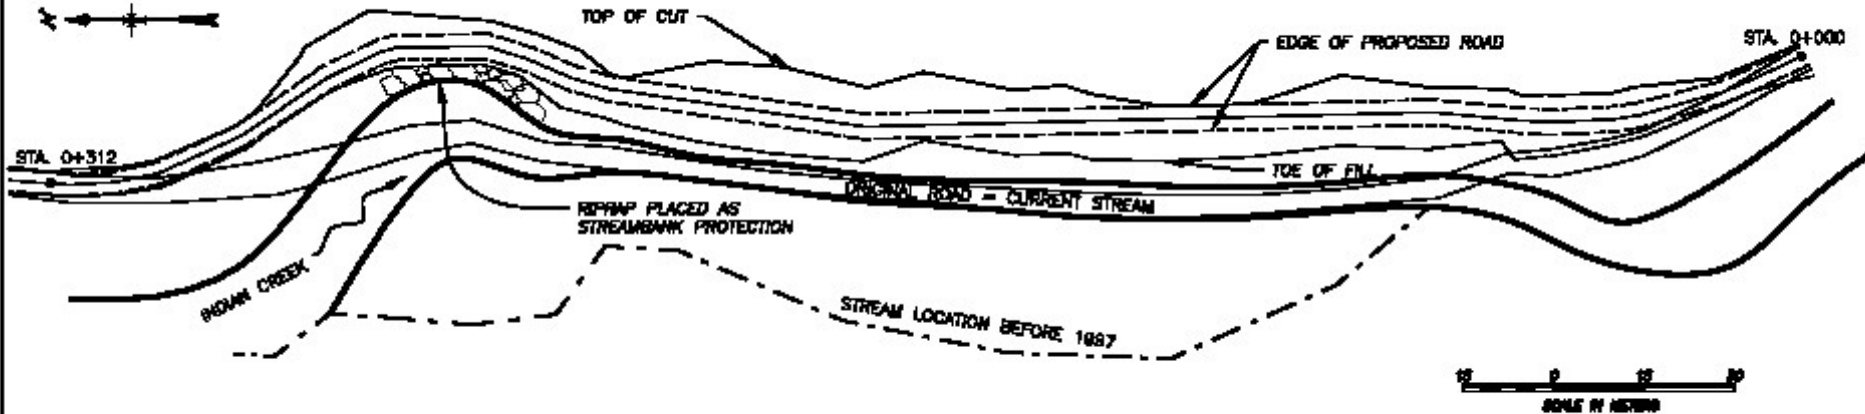

PLAN VIEW

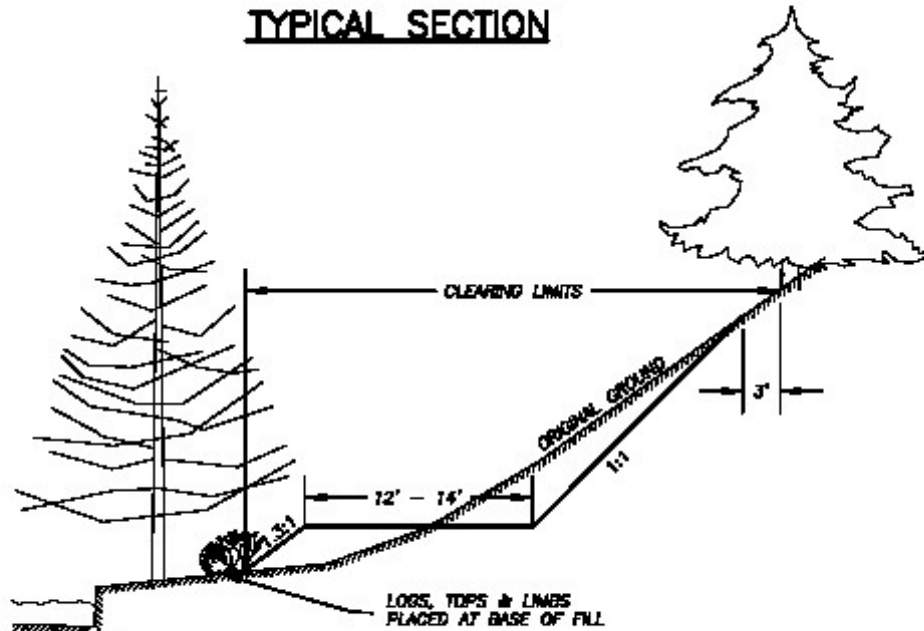

TYPICAL SECTION



NOTES

1. THE STANDARD ROAD WIDTH IS 12 FT. WITH 1 FT. FILL WIDENING WHERE FILLS EXCEED 3 FT. AND WHERE CUTS EXCEED 6 FT.
2. THE CLEARING LIMITS ARE THE TOE OF THE FILL AND 3 FT. BEYOND THE TOP OF CUT AND ARE MARKED ON THE GROUND WITH FLORESCENT ORANGE FLAGGING.
3. LOGS WILL BE PLACED NEAR THE TOE OF THE FILL, PARALLEL TO THE ROAD WITH TOPS, LIMBS, AND BRUSH WINDROWED ALONG THE LOGS AS A SEDIMENT FILTER.
4. STAKES ON THE GROUND ARE MEASURED IN METERS.

